





**SOUTH ELEVATION**  
SCALE: 1:100

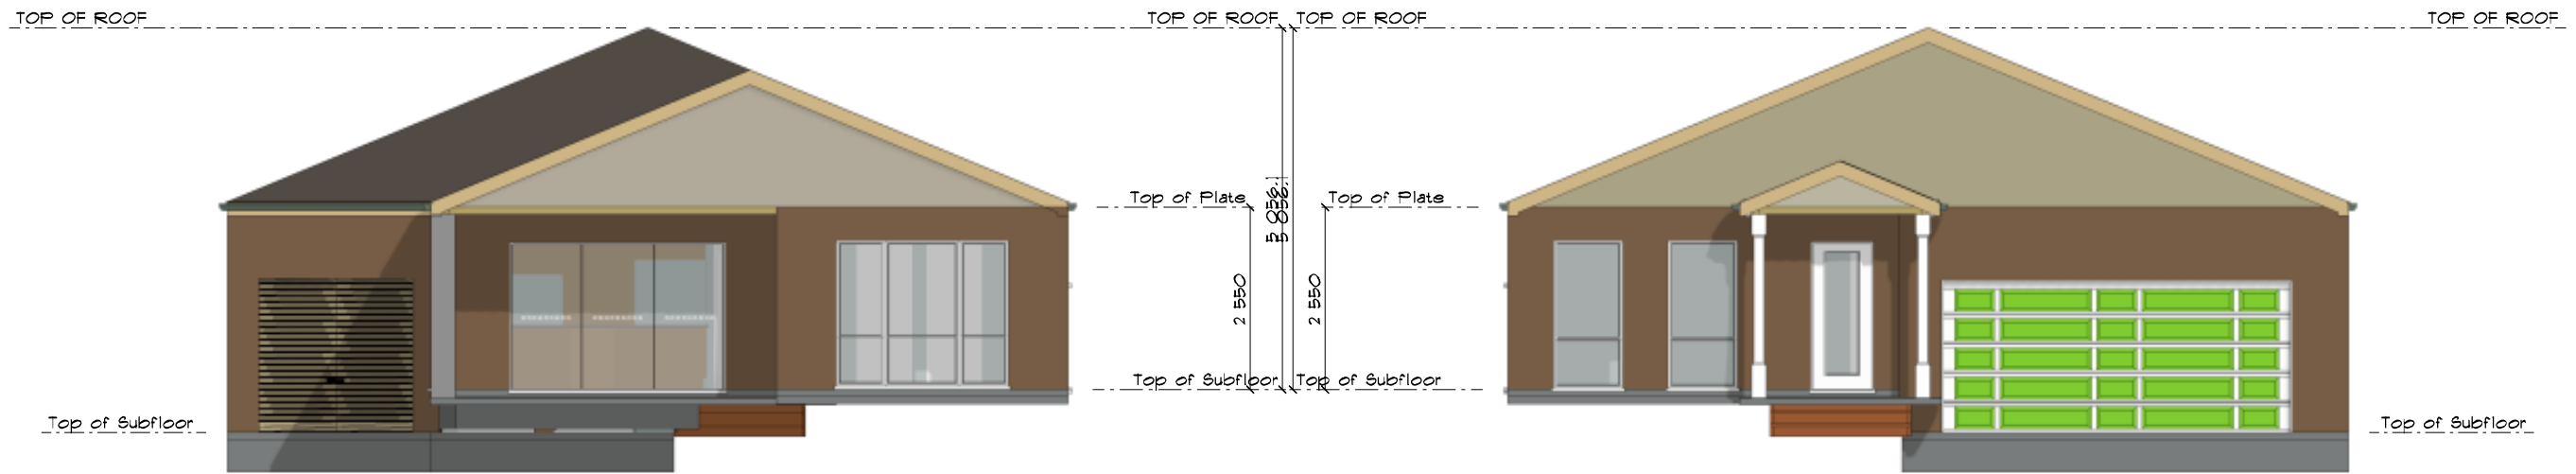

**WEST ELEVATION**  
SCALE: 1:100

**EAST ELEVATION**  
SCALE: 1:100

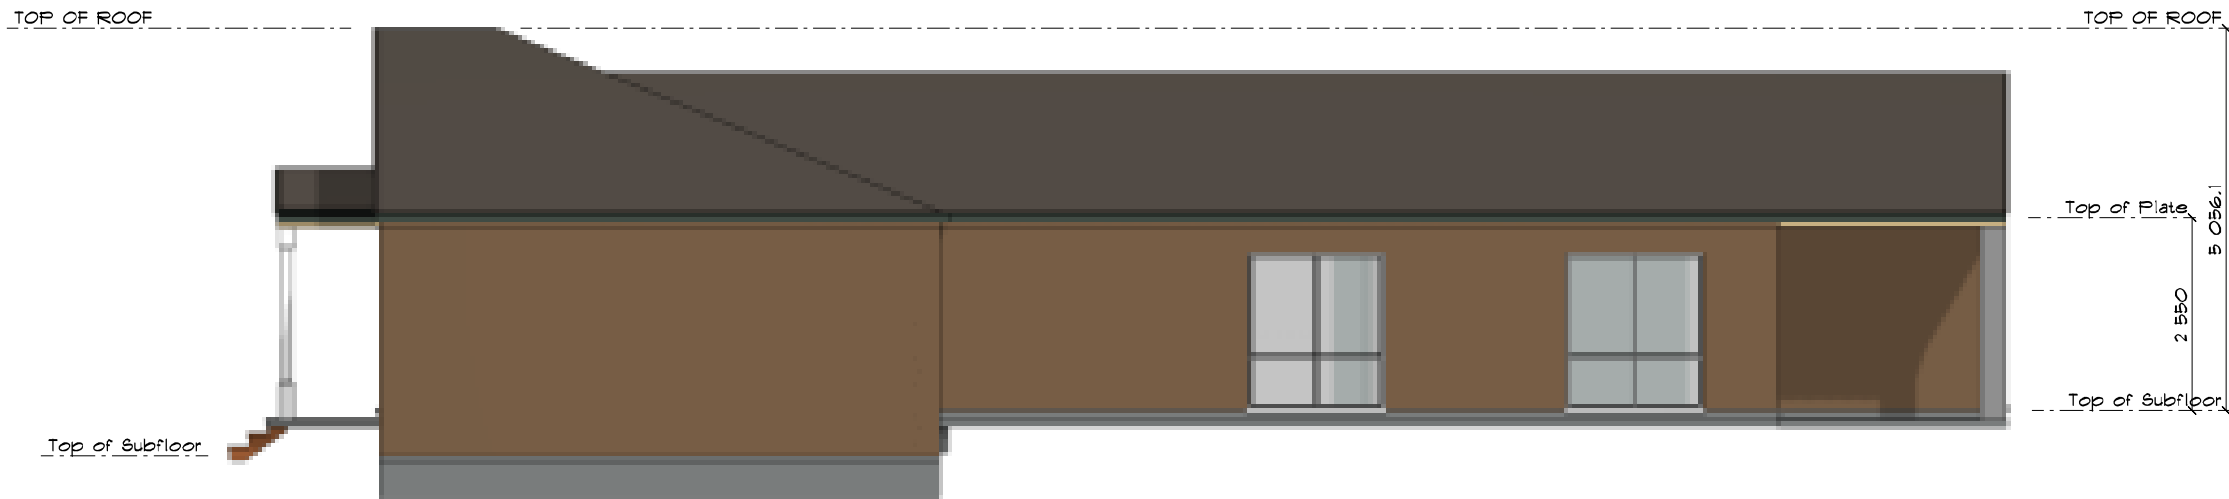

**NORTH ELEVATION**  
SCALE: 1:100

Annotated & Building Options Mr & Mrs Smith		Your Company Name	
Site Address: 205 Dairy Rd The Oaks 2570		My Street My Town My State 4500	
PHONE: (02) 4651 1874		PHONE: 555-123456	MOBILE: 0412 345 678
MOBILE:		sales@yourcompany.com.au	
EMAIL: sales@cadbuild.com.au		ARCHITECTURAL DESIGN SOFTWARE	DRAWN BY:
		SCALE: 1:100	Page No :2
		PRINT DATE: 30/04/2019	